


CYPRESS LAKES OFFICE CENTER PINELLAS COUNTY, FLORIDA

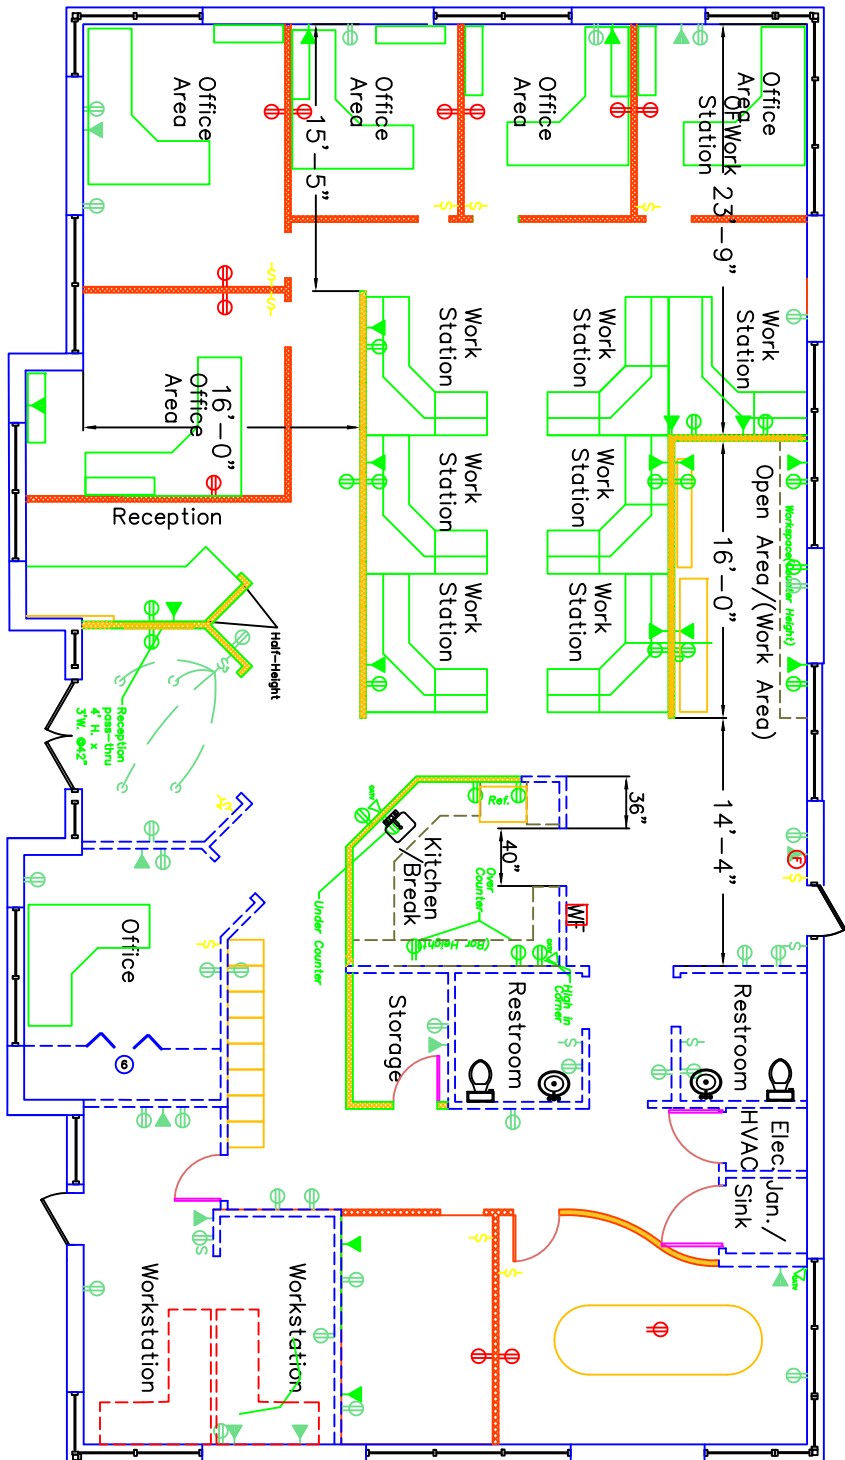

Layout

NOTES
1) existing furniture shown may not be exact representation

- LEGEND**
- EXISTING WALLS
 - PROPOSED WALLS
 - FIRE EXTINGUISHER (51G A,B,C)
 - ⊕ PROPOSED 2X2 FLOURESCENT LIGHT FIXTURE

- ⊕ EXISTING INCANDESCENT LIGHT FIXTURE (TO BE RELOCATED)
- ⊕ EXISTING QUAD GANG SWITCH
- ⊕ PROPOSED DUPLEX OUTLET (110V)
- ⊕ PROPOSED DUPLEX OUTLET (DEDICATED 20 AMP, 110V)
- ⊕ VOICE/DATA JACK (CAT 5 OR BETTER)
- ⊕ PROPOSED SINGLE POLE LIGHT SWITCH
- ⊕ PROPOSED QUAD GANG LIGHT SWITCH
- ⊕ PROPOSED CATV JACK
- ⊕ EXISTING DUPLEX OUTLET (110V)
- ⊕ PROPOSED EXISTING VOICE/DATA JACK
- ⊕ EXISTING SINGLE POLE SWITCH

NO.	DATE	DESCRIPTION	APP'D.	DATE
REVISIONS				
			PROJ. NO.	50799999
			TOTAL SQUARE FOOTAGE:	3747
			DRAWN BY:	JCM

FLOOR PLAN EXISTING AND PROPOSED ELECTRIC PLAN CYPRESS LAKES OFFICE CENTER, BLDG. 2, LOT 11 253 A PINE AVENUE NORTH OLDSMAR, FLORIDA	AMERICAN CONSULTING PROFESSIONALS A.K.A. ACP CAPITAL PROPERTIES
--	---

SHEET	1 OF 1
-------	--------